





Installation manual












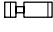
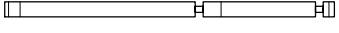
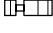

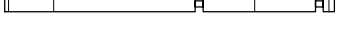

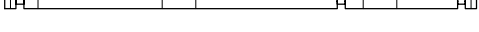

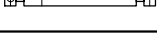
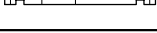
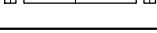
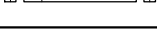
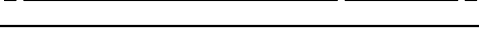

Log cabin TEXAS 1


Width 790 x Depth 420 cm

Log thickness 70 mm




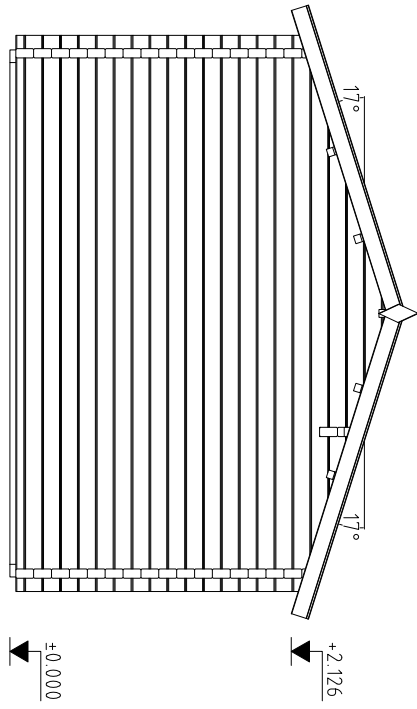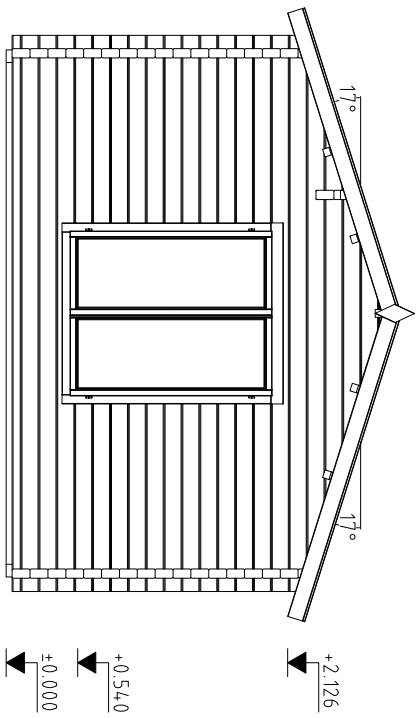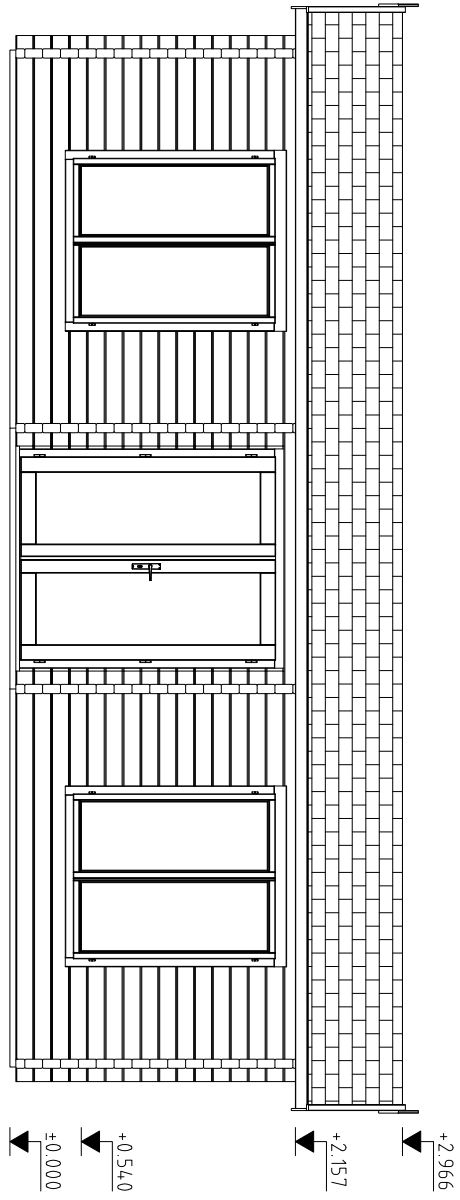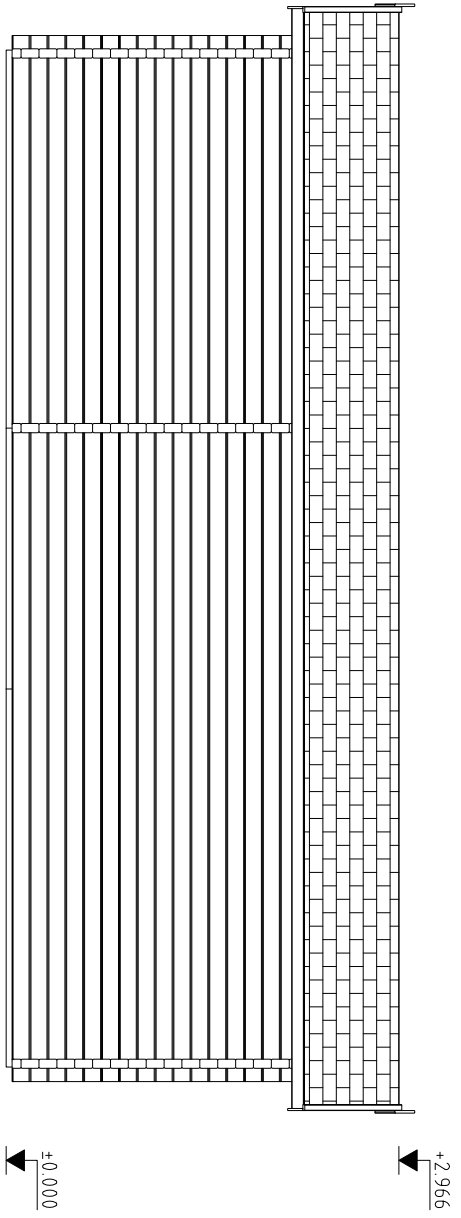

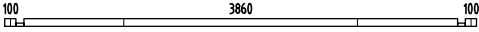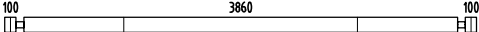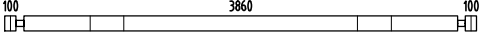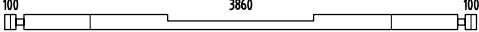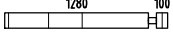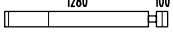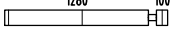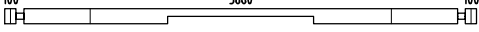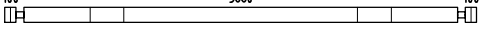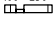
Pos	SPECIFICATION-STÜCKLISTE-NOMENCLATURE-ELEMENTI-ESPECIFICACIÓN "PM70-255" Amber	Pcs	Profile (mm)	Length (mm)
001		2	70x68	4200
002		5	70x135	4200
003		8	70x135	4200
004		1	70x135	4200
005		12	70x135	1450
006		6	70x135	1450
007		4	70x135	1450
008		1	70x135	4200
009		2	70x135	4200
015		1	70x68	420
016		1	70x68	2935
017		4	70x135	420
018		4	70x135	2935
019		10	70x135	420
020		7	70x135	2935
021		3	70x135	2935
022		1	70x135	4200
023		1	70x135	4200
028		1	70x68	1340
029		1	70x135	1340
030		7	70x135	1340
031		4	70x135	1340
032		3	70x135	1340
033		1	70x135	4200
037		4	70x135	4200

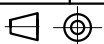




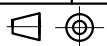




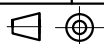

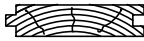




 




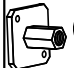



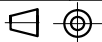


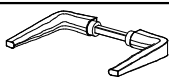











Pos	SPECIFICATION-STÜCKLISTE-NOMENCLATURE-ELEMENTI-ESPECIFICACIÓN "PM70-255" Amber	Pcs	Profile (mm)	Length (mm)
038		4	70x135	7900
039		1	70x135	7900
040		7	70x135	7900
041		3	70x135	7900
042		1	70x135	7900
043		1	70x135	8300
044		28	70x135	325
045		1	70x135	325
046		1	70x135	325
047		2	70x135	2240
048		1	70x135	7900
049		1	70x135	8300
050		1	70x67	8300
051		2	70x135	3100
052		1	70x135	3100
053		1	70x135	3100
054		2	70x135	3100
055		12	70x135	900
056		12	70x135	900
057		24	70x135	900
058		1	70x135	7900
059		1	70x135	8300
W1-1		1		

 


Pos	SPECIFICATION-STÜCKLISTE-NOMENCLATURE-ELEMENTI-ESPECIFICACIÓN "PM70-255" Amber	Pcs	Profile (mm)	Length (mm)
W2-1		1		
W3-1		1		
W4-1		1		
AR4	Foundation- Fundament- Fondation- Fondazione- Vigas de cimentación 	2	95x45	3790
AR1	Foundation- Fundament- Fondation- Fondazione- Vigas de cimentación 	4	95x45	2855
AR2	Foundation- Fundament- Fondation- Fondazione- Vigas de cimentación 	2	95x45	1970
AR5	Foundation- Fundament- Fondation- Fondazione- Vigas de cimentación 	12	70x45	3790
AR6	Foundation- Fundament- Fondation- Fondazione- Vigas de cimentación 	2	70x45	2755
AR3	Foundation- Fundament- Fondation- Fondazione- Vigas de cimentación 	1	70x45	1830
AR7	Foundation- Fundament- Fondation- Fondazione- Vigas de cimentación 	2	70x45	965
Sla2	Staf- Leiste- Baguette- Listello- Listón 	1	28x70	1590
Sla1	Staf- Leiste- Baguette- Listello- Listón 	1	28x70	845
StS1	Stabilizing stick- Stabilisierungsstock- Baton équilibrant- Bastone stabilizzatore- Palo estabilizador 	117	16x16	380
StS2	Stabilizing stick- Stabilisierungsstock- Baton équilibrant- Bastone stabilizzatore- Palo estabilizador 	8	16x16	350
StS3	Stabilizing stick- Stabilisierungsstock- Baton équilibrant- Bastone stabilizzatore- Palo estabilizador 	7	16x16	310
TP3	Tender post- Tenderleiste- T-poste- Rinforzo- Refuerzo 	2	32x40	1980
TP2	Tender post- Tenderleiste- T-poste- Rinforzo- Refuerzo 	2	32x40	1920
TP4	Tender post- Tenderleiste- T-poste- Rinforzo- Refuerzo 	4	32x40	1565
TP1	Tender post- Tenderleiste- T-poste- Rinforzo- Refuerzo 	2	32x40	1430
PR1	Purlin- Dachpfette- Arbalétrier- Arcareccio- Correa 	4	60x160	8300
PR2	Purlin- Dachpfette- Arbalétrier- Arcareccio- Correa 	1	60x160	8300
FB3-1	Floor board- Fussbodenbrett- Madrier du plancher - Tavola pavimento- Tabla de suelo 	25	114x28	4724




Pos	SPECIFICATION-STÜCKLISTE-NOMENCLATURE-ELEMENTI-ESPECIFICACIÓN "PM70-255" Amber	Pcs	Profile (mm)	Length (mm)	
FB3-2	Floor board- Fussbodenbrett- Madrier du plancher - Tavola pavimento- Tabla de suelo		44	114x28	2754
TB2-1	Terrace board- Terrassenbrett- Madrier de terrace- Tavola terrazzo- Tabla de terraza		8	120x28	1894
TB2-2	Terrace board- Terrassenbrett- Madrier de terrace- Tavola terrazzo- Tabla de terraza		1	70x28	1700
RB2-1	Roof board- Dachbrett- Madrier du toit- Tavola tetto- Tabla de tejado		188	89x19	2390
FIB3-1	Floor beading- Fussbodenleiste- Baguette du plancher- Listello pavimento- Listón de suelo			19x45	35.88
Dia-1	Diamond- Deckbrett- Madrier- Tavola di copertura- Rombo		2	19x140	300
EaE5-1	Eave edging- Dachrandbrett- Madrier en bordure du toit- Tavola bordo tetto- Tabla de valadizo		4	19x95	4150
FaB7-1	Facia board- Giebelblende- Écran frontal- Schermo frontone- Tabla de facia		8	19x120	2490
FaB6-1	Facia board- Giebelblende- Écran frontal- Schermo frontone- Tabla de facia		4	19x95	2490
RE2-1	Roof edge reinforcement- Dachrandleiste- Baguette en bordure du toit- Rinforzo bordo tetto- Refuerzo borde tejado		2	32x40	2700
RE2-2	Roof edge reinforcement- Dachrandleiste- Baguette en bordure du toit- Rinforzo bordo tetto- Refuerzo borde tejado		4	32x40	2800
WB2-1	Wind brace- Windbrett- Madrier contre le vent- Tavola vento- Tabla contra el viento 19x95		4	19x95	2490
Fim	-Fixing kit- Befestigungsset- Moyens de fixation- Materiale di fissaggio- Kit de fijación		1	<u>USE</u>	
QPlas tikka te85mm	Covering cap - Abdeckkappe - Couvercle - Copertura- Cubierta		10	029; 039; 045; 046; 052; 053;	
QUlli nkKULD	Door fittings- Türbeschlag- Ferrure- Ferramenta porta- Manilla (puerta)-		2	TU70-89R U70-39R	
QNU4 04040	L-iron- Winkel- Angle -Angolo- Angulo 40x40x40		50	ARx	
QNA1 4x40M	Nail- Nagel- Clou- Chiodo- Clavo- 1.4x40mm		300	FIB3-1	
QNA2 2x50Zn	Nail- Nagel- Clou- Chiodo- Clavo- 2.5x50mm		760	RB2-1	
QNA3 x70Zn	Nail- Nagel- Clou- Chiodo- Clavo- 3x70mm		550	FB3-X	
QKR4 5x40Zn	Screw- Schraube- Vis- Vite- Tornillo- 4.5x40mm		600	WB2-1; RE2-1; FaB7-x	
QKR4 5x50Zn	Screw- Schraube- Vis- Vite- Tornillo- 4.5x50mm		160	TA70-32R TU70-89R U70-39R	
QKR4 5x70Zn	Screw- Schraube- Vis- Vite- Tornillo- 4.5x70mm		150	 001;015;016;028..	
QKR5 x90Zn	Screw- Schraube- Vis- Vite- Tornillo- 5x90mm		40	PRx	
QSE5 0x50	Washer- Dichtscheibe- Joint- Rondella- Arandela- 50x50x4mm EM NKS40504		10	029; 039; 045; 046; 052; 053;	
KL1	Threaded rod- Gewindestangen- Barre fileté- Asta filettata- Varilla roscada M10		20		2000
	Object name "PM70-255" Amber			Page	4/5

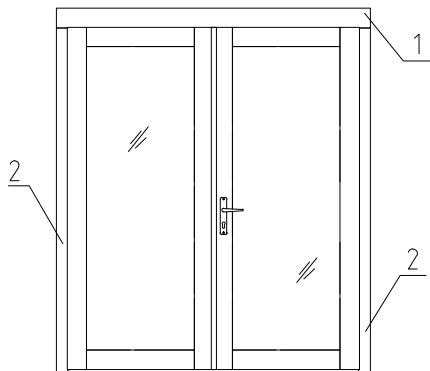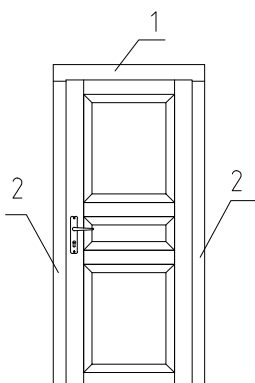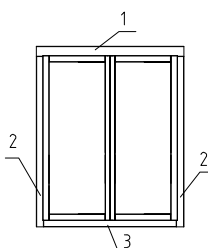Pos	SPECIFICATION-STÜCKLISTE-NOMENCLATURE-ELEMENTI-ESPECIFICACIÓN "PM70-255" Amber	Pcs	Profile (mm)	Length (mm)
KL2	Threaded rod- Gewindestangen- Barre fileté- Asta filettata- Varilla roscada M10 	1		570
KL3	Threaded rod- Gewindestangen- Barre fileté- Asta filettata- Varilla roscada M10 	4		530
KL4	Threaded rod- Gewindestangen- Barre fileté- Asta filettata- Varilla roscada M10 	4		350
KL5	Threaded rod- Gewindestangen- Barre fileté- Asta filettata- Varilla roscada M10 	7		280
KL6	Threaded rod- Gewindestangen- Barre fileté- Asta filettata- Varilla roscada M10 	4		190
	Nut- Schraubenmutter- Écrou- Dado- Tuerca- M10mm 	20		
	Washer- Dichtscheibe- Joint- Rondella- Arandela- 10x30mm 	20		
	Extension nut- Verlängerungsmutter- Écrou rallonge- Dado di prolunga- Tuerca de extensión- JM10 	20		
	Top nut- Schweissmutter mit Flansch- Ecrou a souder- Dado a saldare- Tuerca soldable- M10 	20		
TU70-89R	<p>Door - Tür - Porte - Porta-Puerta 1580x1957</p>  <p>TU70-89R Door 1580x1957x70 mm Side slat - Randleiste Baguette en bordure - Listello bordo</p> <p>1. 19x120x2000* mm 2 pcs 2. 19x70x2100* mm 4 pcs * - extra length</p>	1		
U70-39R	<p>Door - Tür - Porte - Porta-Puerta 835x1957</p>  <p>U70-39R Door 835x1957x70 mm Side slat - Randleiste Baguette en bordure - Listello bordo</p> <p>1. 19x95x1085* mm 2 pcs 2. 19x70x2025* mm 4 pcs * - extra length</p>	1		
TA70-32R	<p>Window - Fenster - Fenetre - Finestra-Ventana 1290x1570</p>  <p>TA70-32 Window 1290x1570x70 mm Side slat - Randleiste Baguette en bordure - Listello bordo</p> <p>1. 19x95x1550* mm 2 pcs 2. 19x70x1750 mm 4 pcs 3. 19x70x1400 mm 2 pcs * - extra length</p> <p>Suuremaja kvaliteet, välja avanev. Komplektis TU70-32 ja A70-23</p>	3		

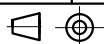

H = 1.500 m
TOTAL: 28.68 m²

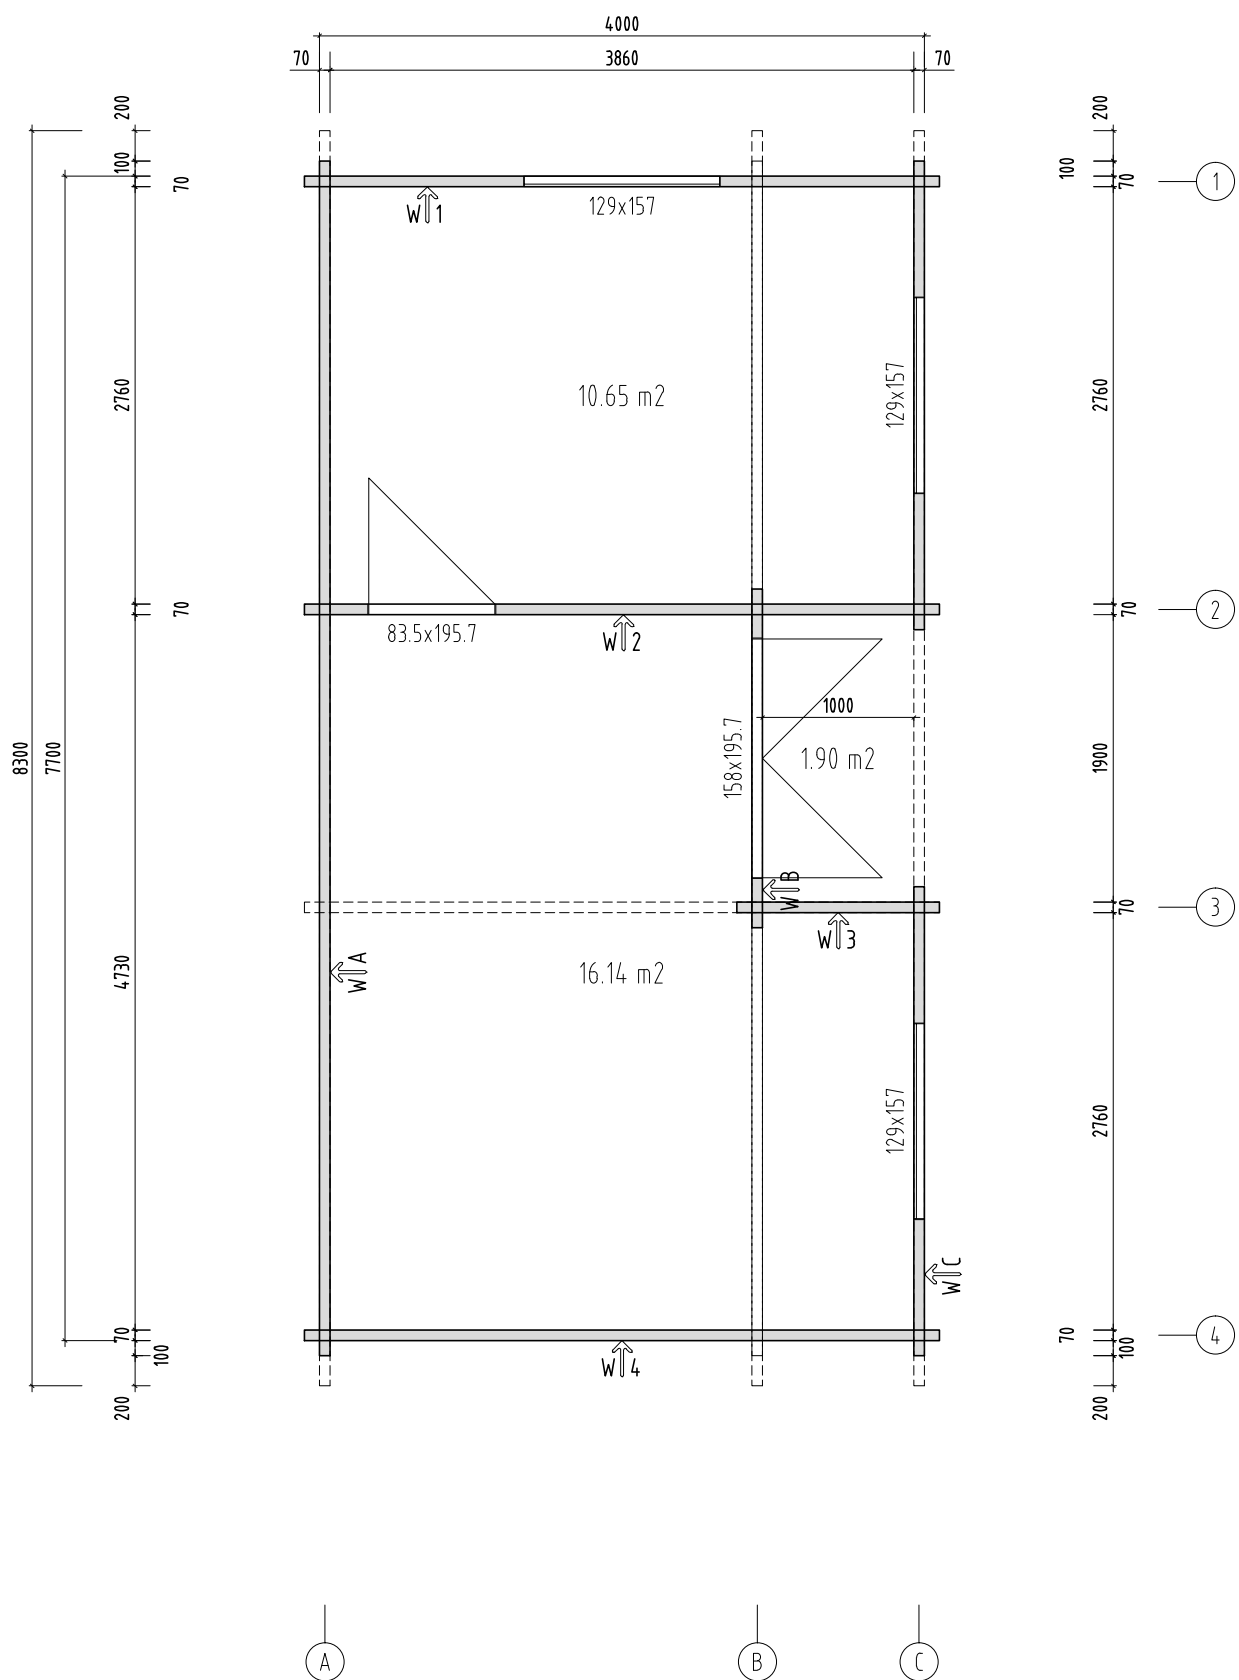

Object name
"PM70-255" Amber


Drawing
Plan H=1.5m

Scale 1:50
Paper A4





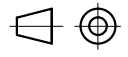
AS Palmako
Befooni 9, Tartu, 51014
tel. +372 73 55 530
fax. +372 73 55 544
www.palmako.ee


Customer		Log	70
Drawn by	Märt Lilo		
Date	25.09.2014	File	T00166 Home Office.dwg

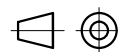

Page 1

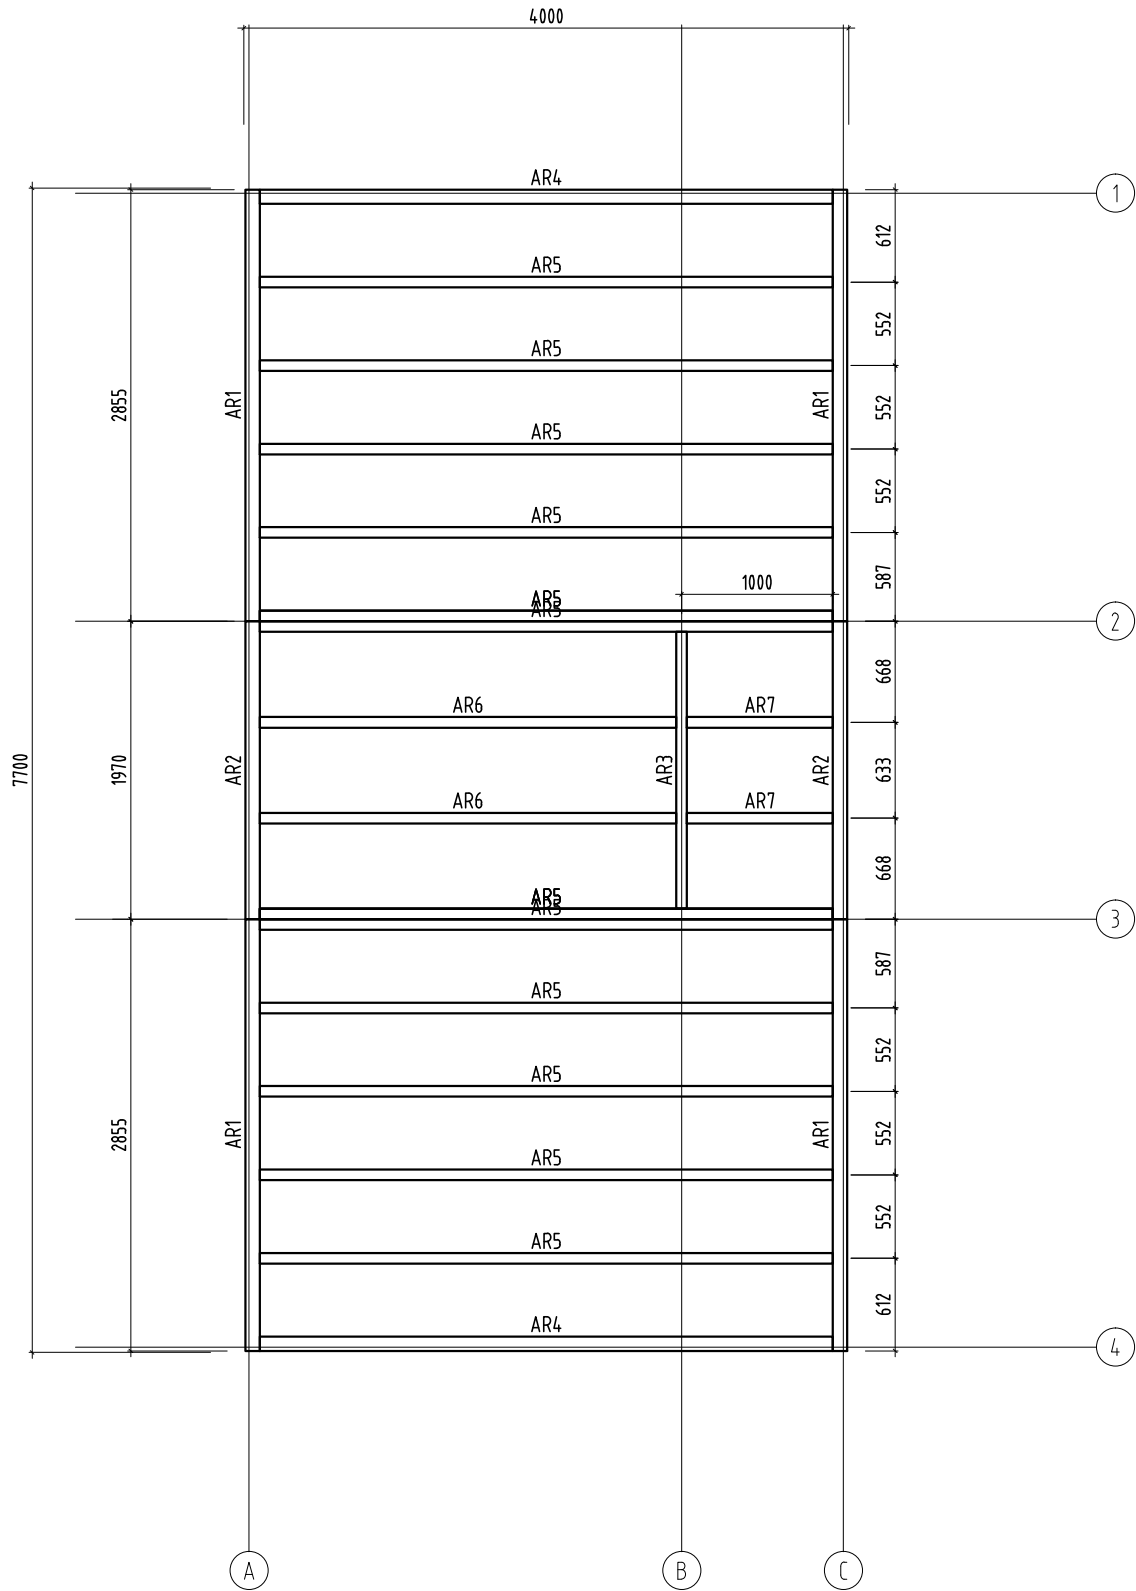


Object name "PM70-255" Amber	Drawing Plan Foundation- Fundament- Fondation- Fondazione- Vigas de cimentación		Scale 1:50	
			Paper A4	
 AS Palmako Betooni 9, Tartu, 51014 tel. +372 73 55 530 fax. +372 73 55 544 www.palmako.ee	Customer	Log		
	Drawn by	Märt Lilo		70
	Date	25.09.2014		File T00166_Home_Office.dwg
Wooden houses to enjoy			Page 1	

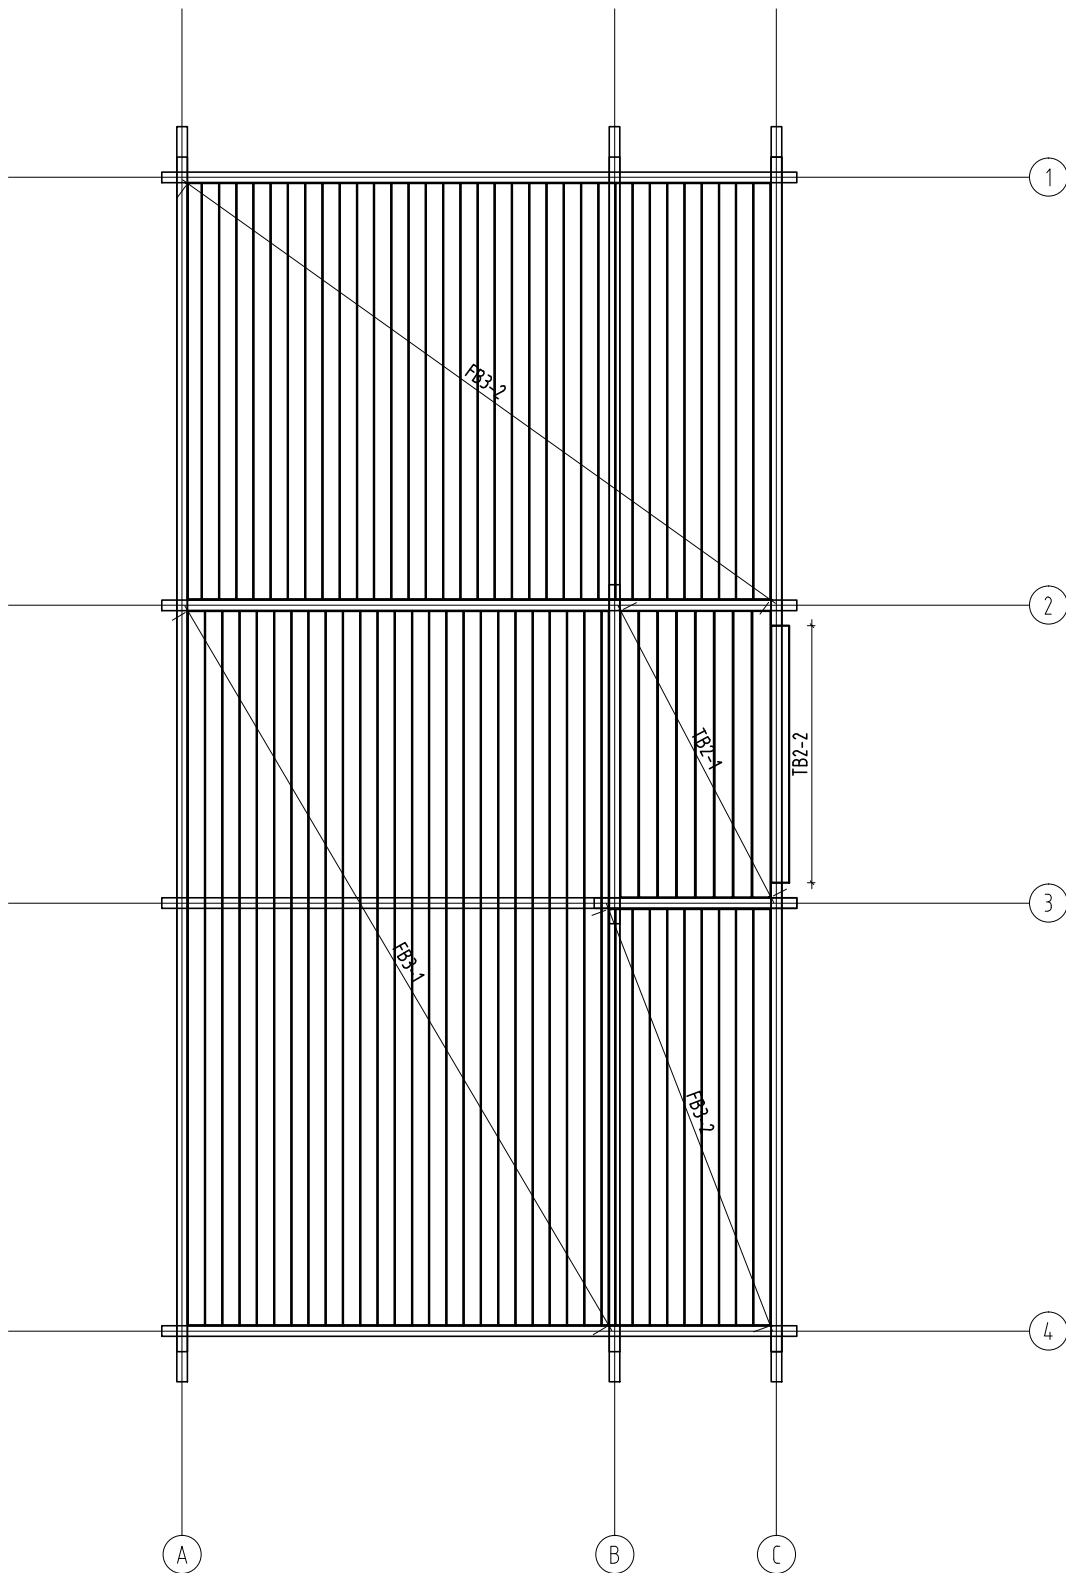

Floor board- Fussbodenbrett- Madrier du plancher -
Tavola pavimento- Tabla de suelo

Object name "PM70-255" Amber	Drawing Plan		Scale 1:50
			Paper A4
 AS Palmako Betooni 9, Tartu, 51014 tel. +372 73 55 530 fax. +372 73 55 544 www.palmako.ee	Customer Log 70		Page 1
	Drawn by Märt Lilo		
	Date 25.09.2014	File T00166_Home_Office.dwg	

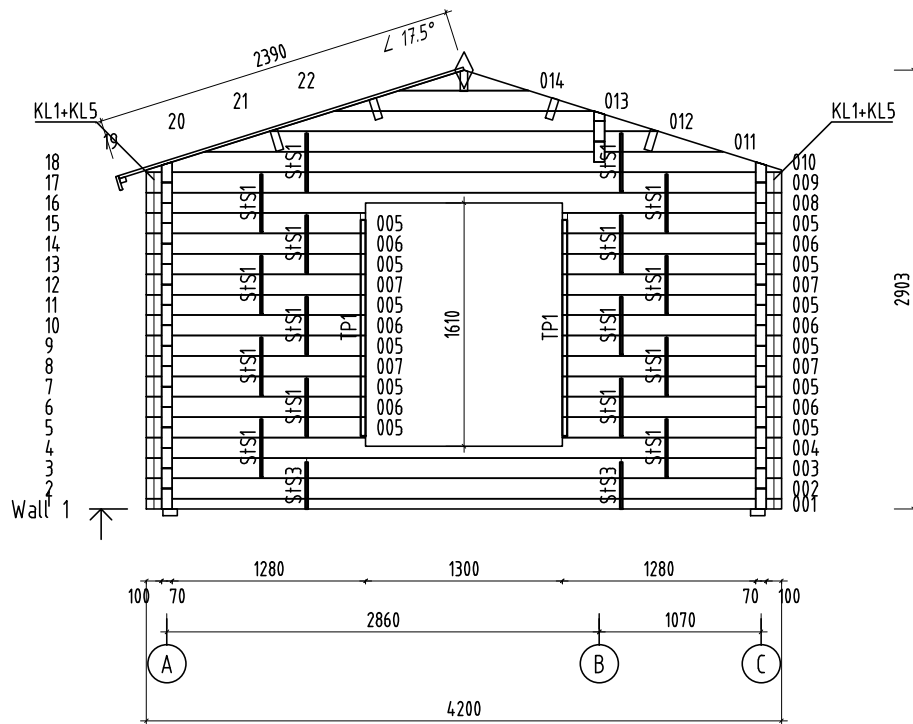

Object name
"PM70-255" Amber

Drawing
WALL 1

Scale
1:50

Paper
A4




AS Palmako
Befooni 9, Tartu, 51014
tel. +372 73 55 530
fax. +372 73 55 544
www.palmako.ee

Customer
Log 70


Drawn by
Märt Lilo

Date
25.09.2014

File T00166 Home Office.dwg

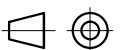

Page
5

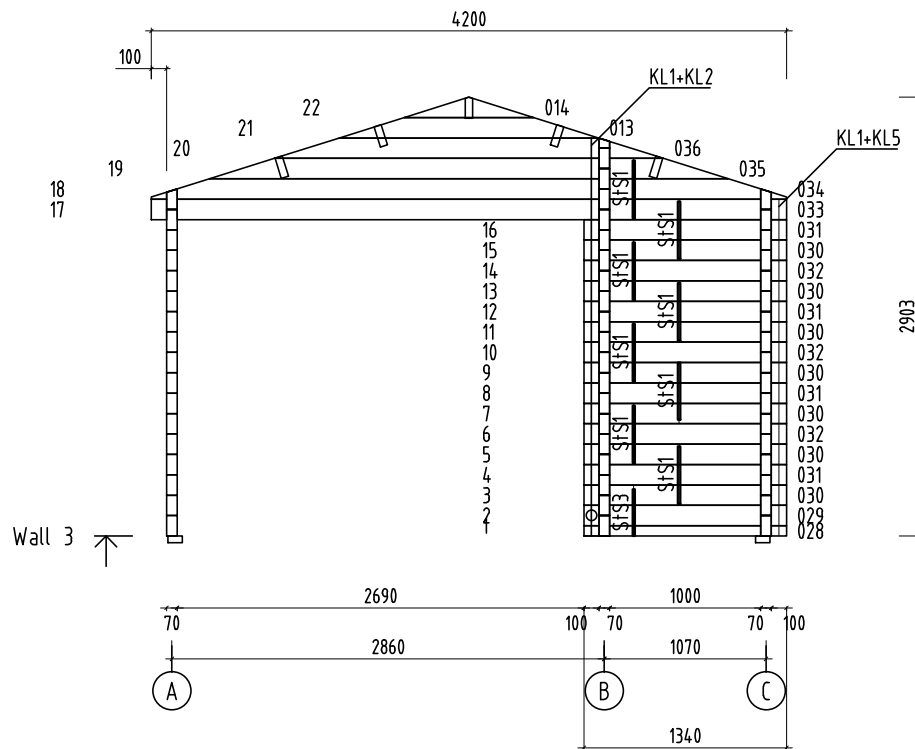

Object name
"PM70-255" Amber


Drawing
WALL 3

Scale 1:50
Paper A4




AS Palmako
Befooni 9, Tartu, 51014
tel. +372 73 55 530
fax. +372 73 55 544
www.palmako.ee

Customer		Log	70
Drawn by	Märt Lilo		
Date	25.09.2014	File	T00166 Home Office.dwg

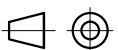

Page 7

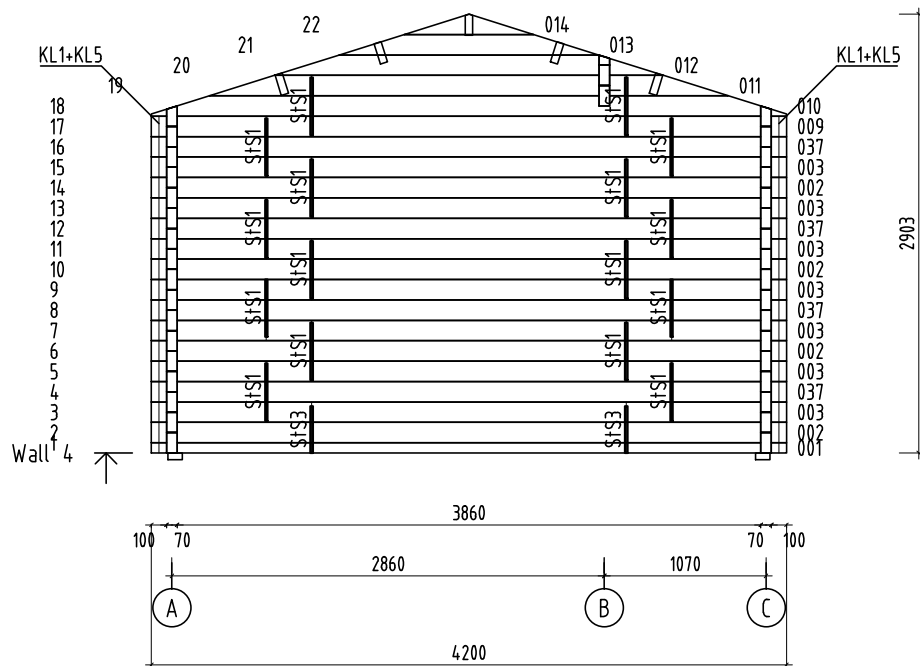

Object name
"PM70-255" Amber


Drawing
WALL 4

Scale 1:50
Paper A4




AS Palmako
Befooni 9, Tartu, 51014
tel. +372 73 55 530
fax. +372 73 55 544
www.palmako.ee


Customer		Log	70
Drawn by	Märt Lilo		
Date	25.09.2014	File	T00166 Home Office.dwg

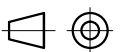

Page 8

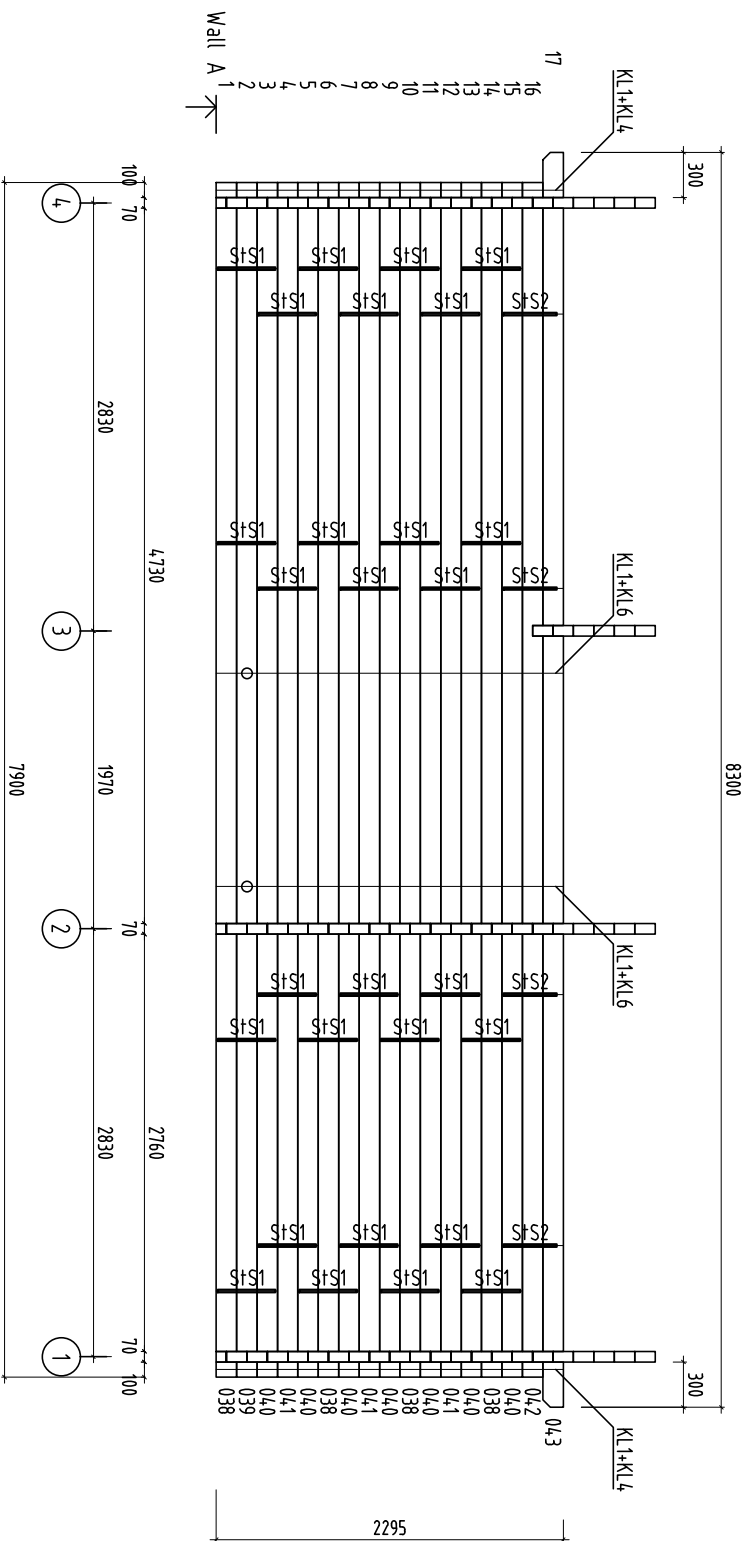

Object name		Drawing		Scale	
"PM70-255" Amber		WALL A		1:50	
AS Palmako		Customer		Paper	
Betooni 9, Tartu, 51014		Mart Lilio		A4	
Tel. +372 73 55 530		Date		Page	
Fax. +372 73 55 544		25.09.2014		2	
www.palmako.ee		File T00166_Home_Office.dwg		Log	
Wooden houses to enjoy		70		70	
PALMAKO®		70		70	
AS Palmako		70		70	
Betooni 9, Tartu, 51014		70		70	
Tel. +372 73 55 530		70		70	
Fax. +372 73 55 544		70		70	
www.palmako.ee		70		70	
Wooden houses to enjoy		70		70	

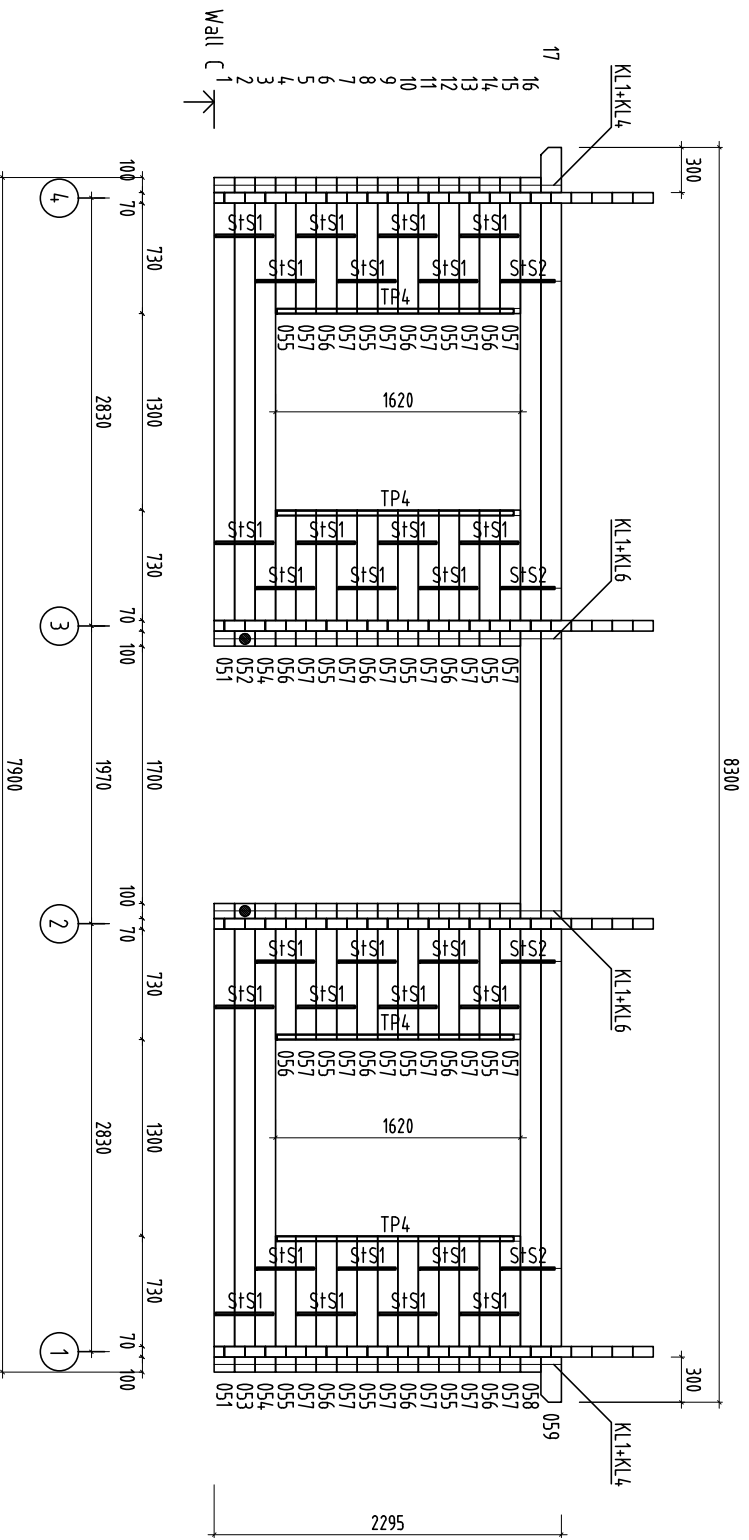

Object name
"PM70-255" Amber

Drawing
WALL C

Scale
1:50

Paper
A4

AS Palmako
 Betooni 9, Tartu, 51014
 tel. +372 73 55 530
 fax. +372 73 55 544
 www.palmakoe

Customer

Drawn by
 Mart Lilio

Date
 25.09.2014

Log

70

File T00166_Home_Office.dwg

Page
4

Wooden houses to enjoy



AS Palmako
 Betooni 9, Tartu, 51014
 tel. +372 73 55 530
 fax. +372 73 55 544
 www.palmakoe